


FRONT ELEVATION REV 10

SCALE: 1:150

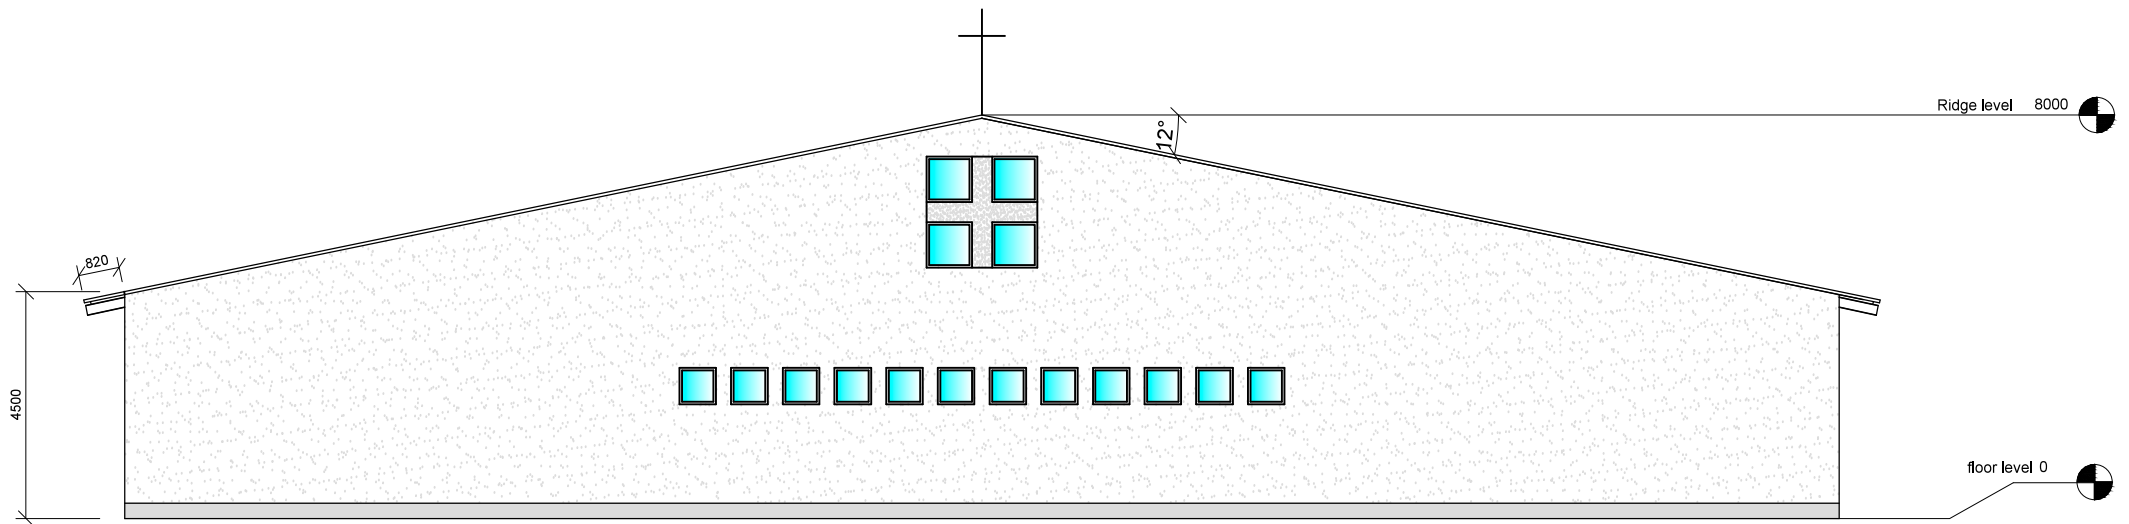

REAR ELEVATION REV 10

SCALE: 1:150