


LEFT ELEVATION REV 10

SCALE: 1:170

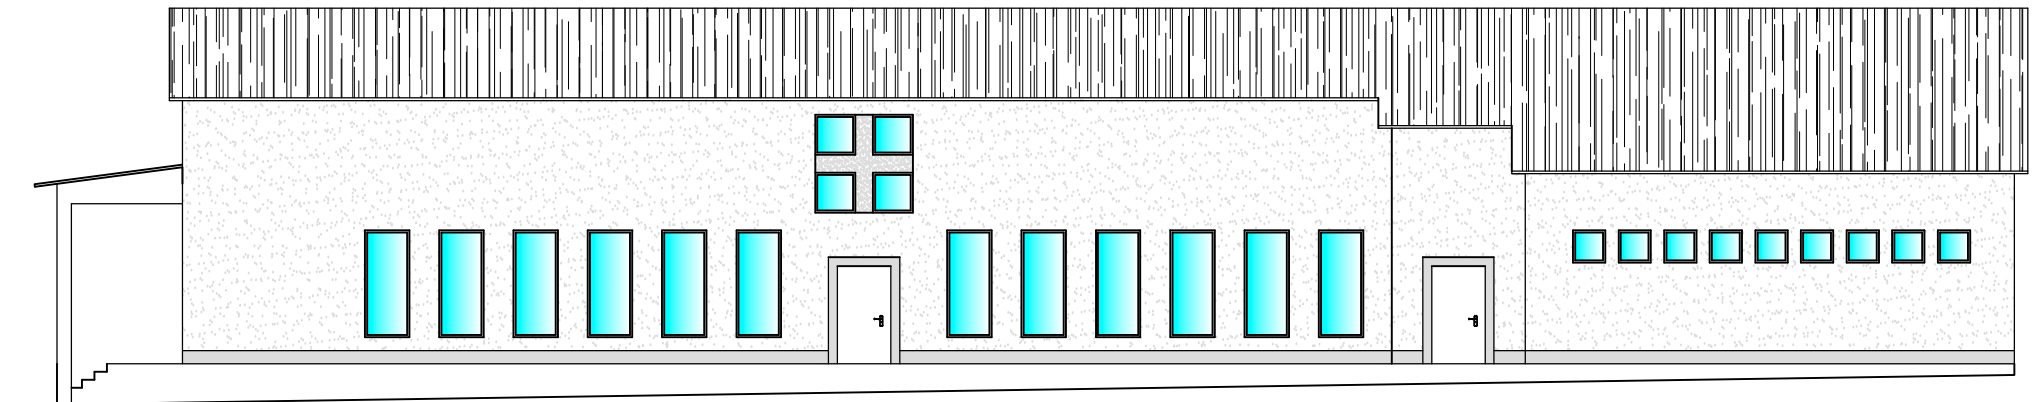

RIGHT ELEVATION REV 10

SCALE: 1:170